


70'-6 1/2"

38'-8"

WIC OFFICE SUITE  
1720 RENTABLE SF

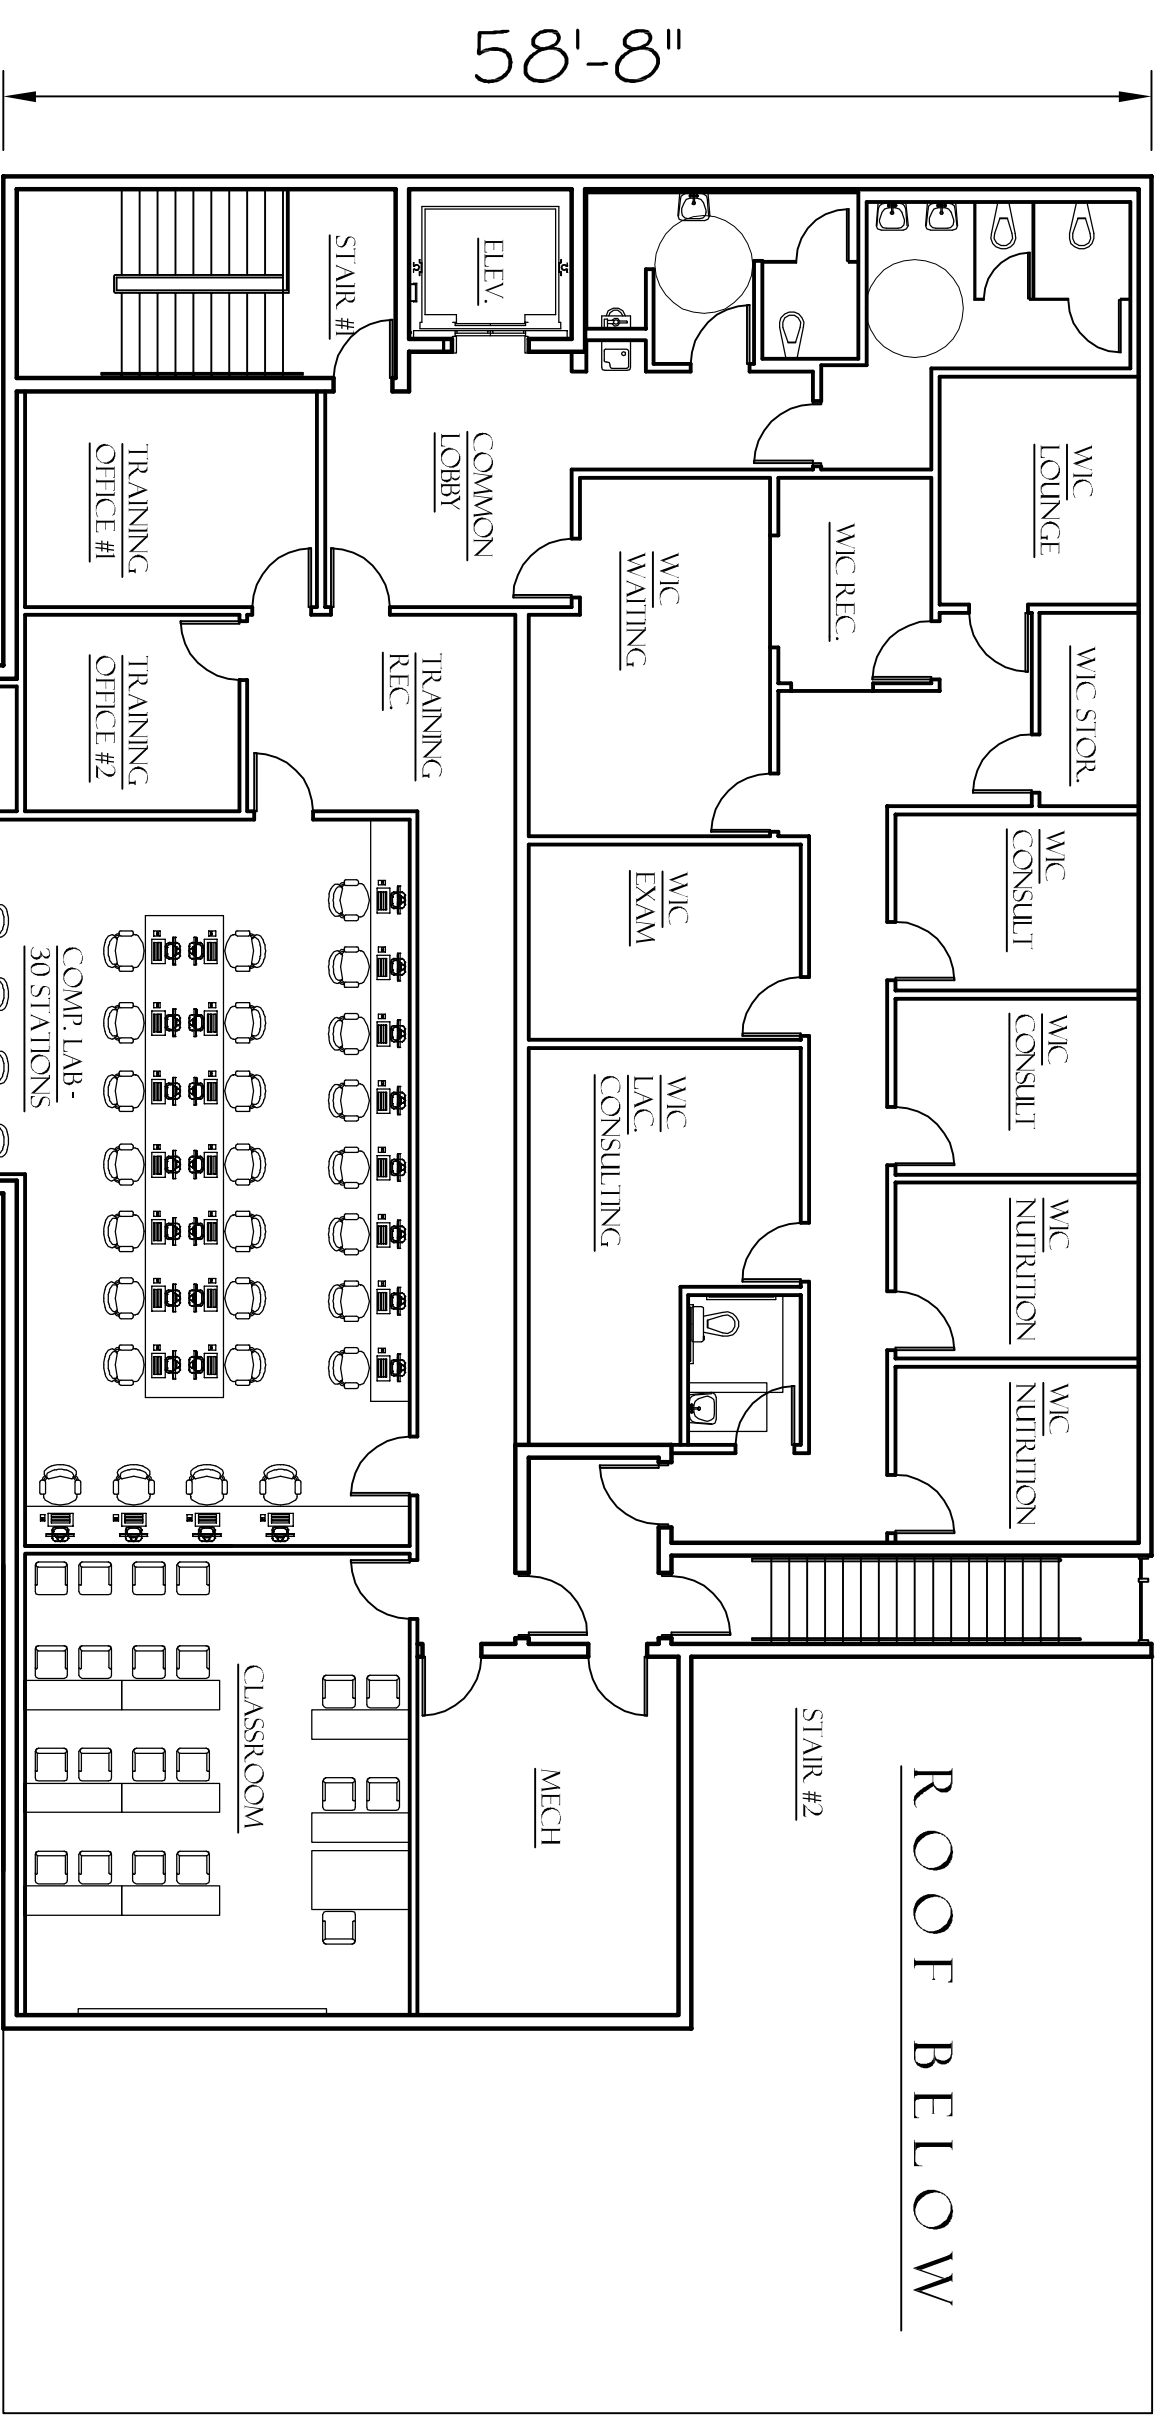

58'-8"

2ND FLOOR PLAN

5,220 SF

MILLVILLE HOUSING AUTHORITY  
HOLLY BERRY COURT 1-5-11

NEW DAY CARE & OFFICE BUILDING  
J.W.PEDERSEN, ARCHITECT